
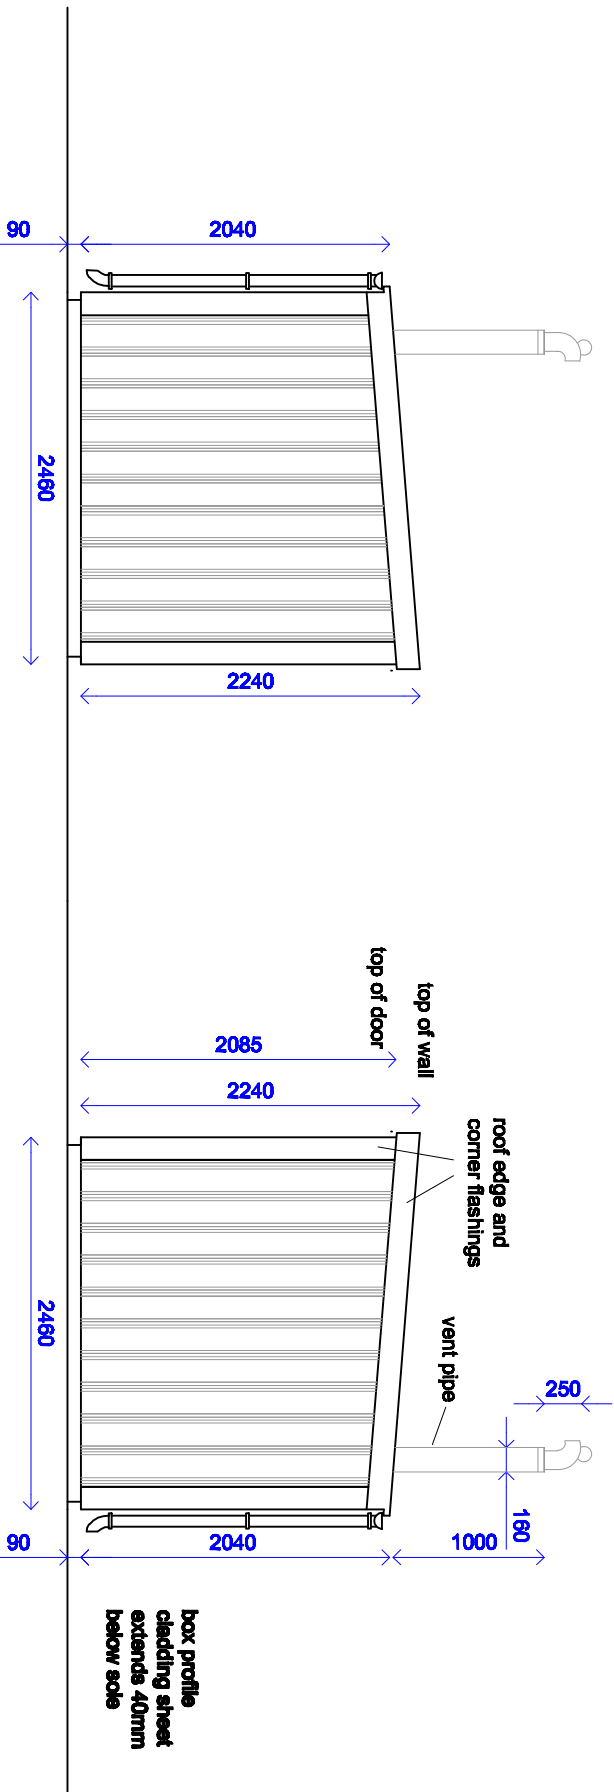



NOT TO BE USED FOR CONSTRUCTION PURPOSES

 <p><b>Natsol</b> THE COMPOST TOILET SPECIALISTS</p>		<p><b>Compus Twin - Full Access</b></p>	
		<p>Metal front and rear</p>	
<p>Date 03.08.10</p>		<p>Scale 1:50</p>	
<p>Drg. No.</p>		<p>Scale 1:50</p>	
<p>Dm. B.Wade</p>		<p>Scale 1:50</p>	
<p>Natsol Ltd Tel: 01696 412653 www.natsol.co.uk</p>			



NOT TO BE USED FOR CONSTRUCTION PURPOSES

 <p><b>Natsol</b> THE COMPOST TOILET SPECIALISTS</p>		<p><b>Compus Twin - Full Access</b></p>	
		<p>Metal side elevation</p>	
<p>Natsol Ltd Tel: 01696 412653 www.natsol.co.uk</p>		<p>Date 10.02.09</p>	<p>Scale 1:50</p>
<p>Drg. No.</p>		<p>Drn. B. Wade</p>	