


NOT TO BE USED FOR CONSTRUCTION PURPOSES

<p>Natsol Ltd Tel: 01686 412653 www.natsol.co.uk</p>		Compus Twin - Full Access		
		Metal front and rear		
		Date 03.09.10	Scale 1:50	
		Drg. No.		
		Drn. B.Wade		

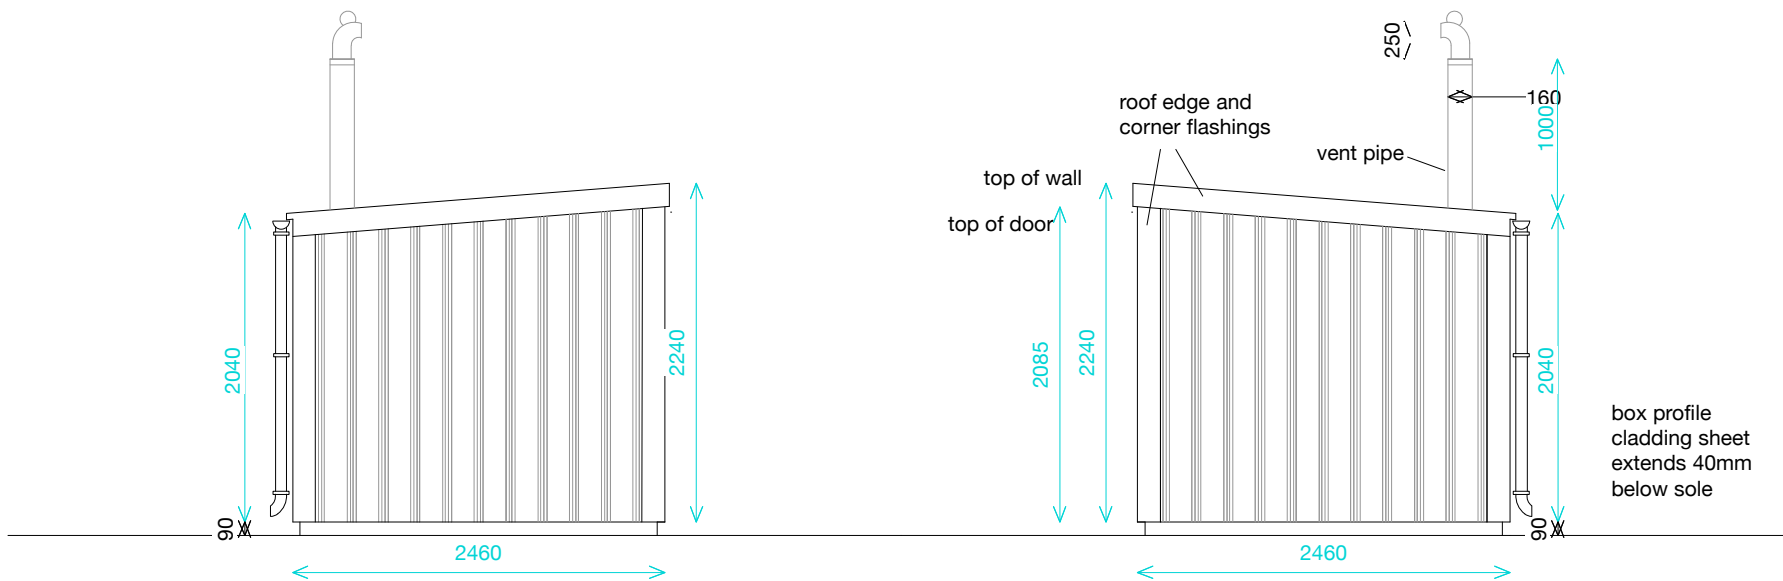

NOT TO BE USED FOR CONSTRUCTION PURPOSES

<p>Natsol Ltd Tel: 01686 412653 www.natsol.co.uk</p>		Compus Twin - Full Access		
		Metal side elevation		
		Date 10.02.09	Scale 1:50	
		Drg. No.		
			Drn. B.Wade	