
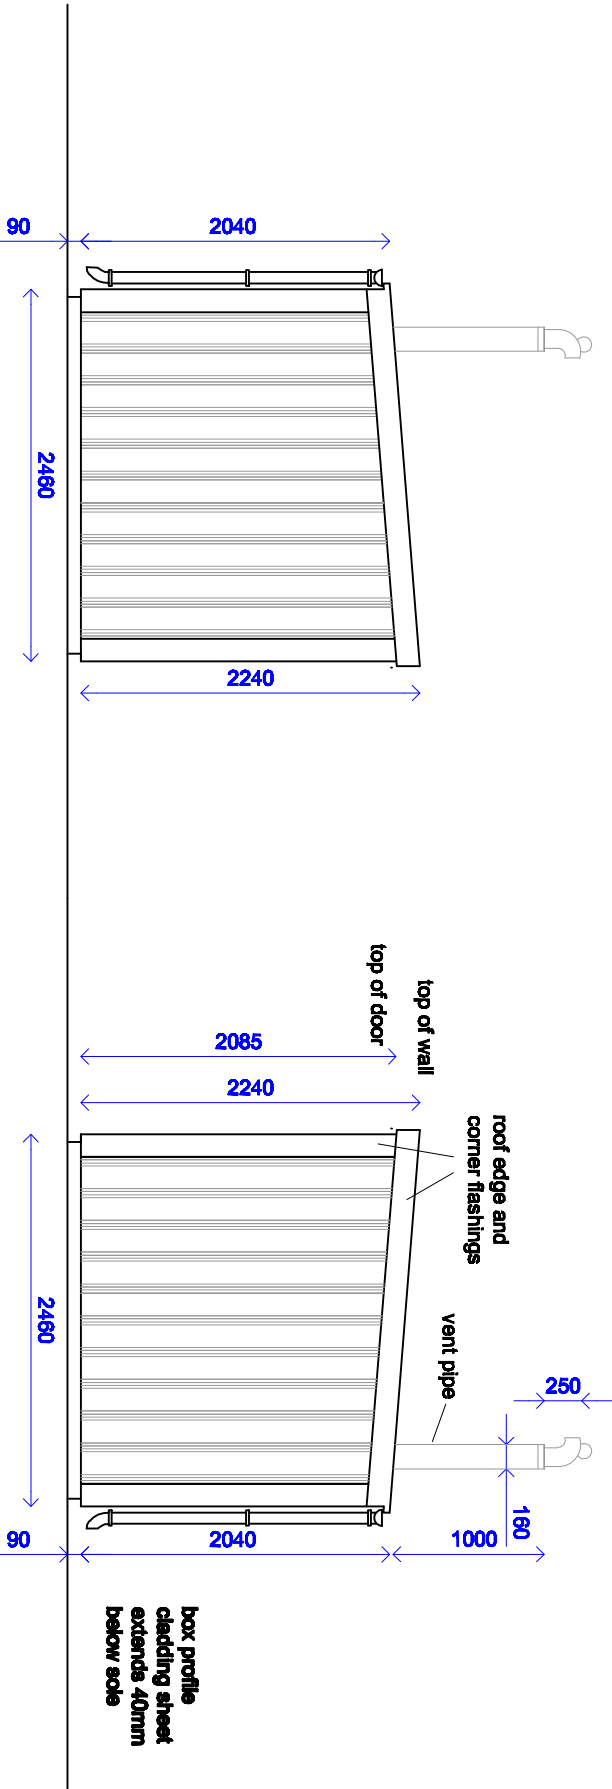



NOT TO BE USED FOR CONSTRUCTION PURPOSES

 THE COMPOST TOILET SPECIALISTS		Compus Twin - Full Access	
		Metal front and rear	
Date: 10.02.09		Scale: 1:50	
Drg. No.		Dm. B. Wade	
Natsol Ltd Tel: 01698 412853 www.natsol.co.uk			



NOT TO BE USED FOR CONSTRUCTION PURPOSES

 <p>Natsol THE COMPOST TOILET SPECIALISTS</p>		<p>Compus Twin - Full Access</p>	
		<p>Metal side elevation</p>	
<p>Natsol Ltd Tel: 01696 412653 www.natsol.co.uk</p>		<p>Date 10.02.09</p>	<p>Scale 1:50</p>
<p>Drg. No.</p>		<p>Drn. B. Wade</p>	