
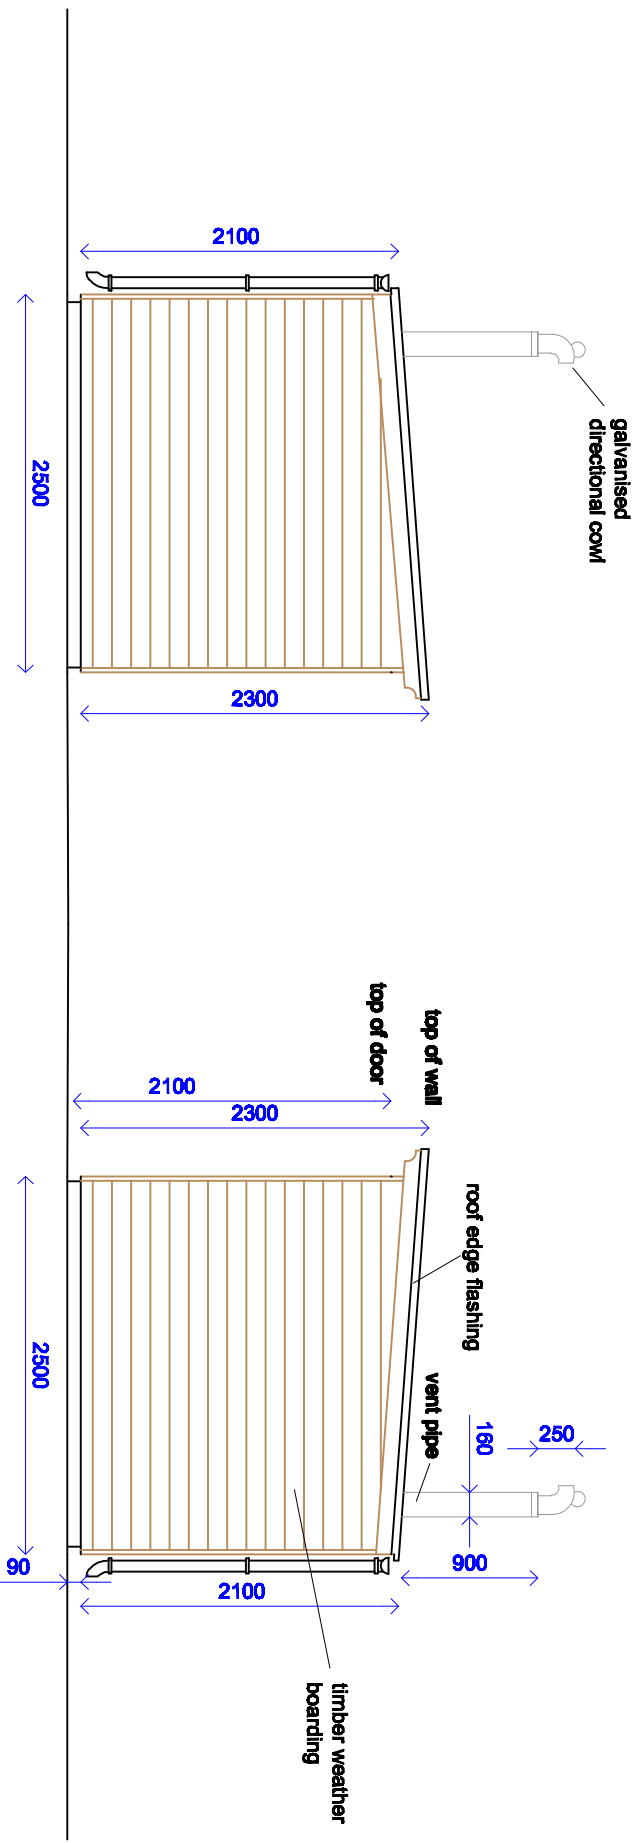



NOT TO BE USED FOR CONSTRUCTION PURPOSES

 THE COMPOST TOILET SPECIALISTS		Compus Twin - Full Access front and rear	
		Date 09.4.08 Scale 1:50	
Natsol Ltd Tel: 01896 412863 www.natsol.co.uk		Drg. No. Dm. B.Wade	



NOT TO BE USED FOR CONSTRUCTION PURPOSES

 <p>THE COMPOST TOILET SPECIALISTS</p>		<p>NatSol Ltd Tel: 01696 412653 www.natsol.co.uk</p>	
		<p>Compus Twin - Full Access side elevation</p>	<p>Date 09.4.08 Scale 1:50</p>
<p>Dwg. No.</p>		<p>Drn. B. Wade</p>	