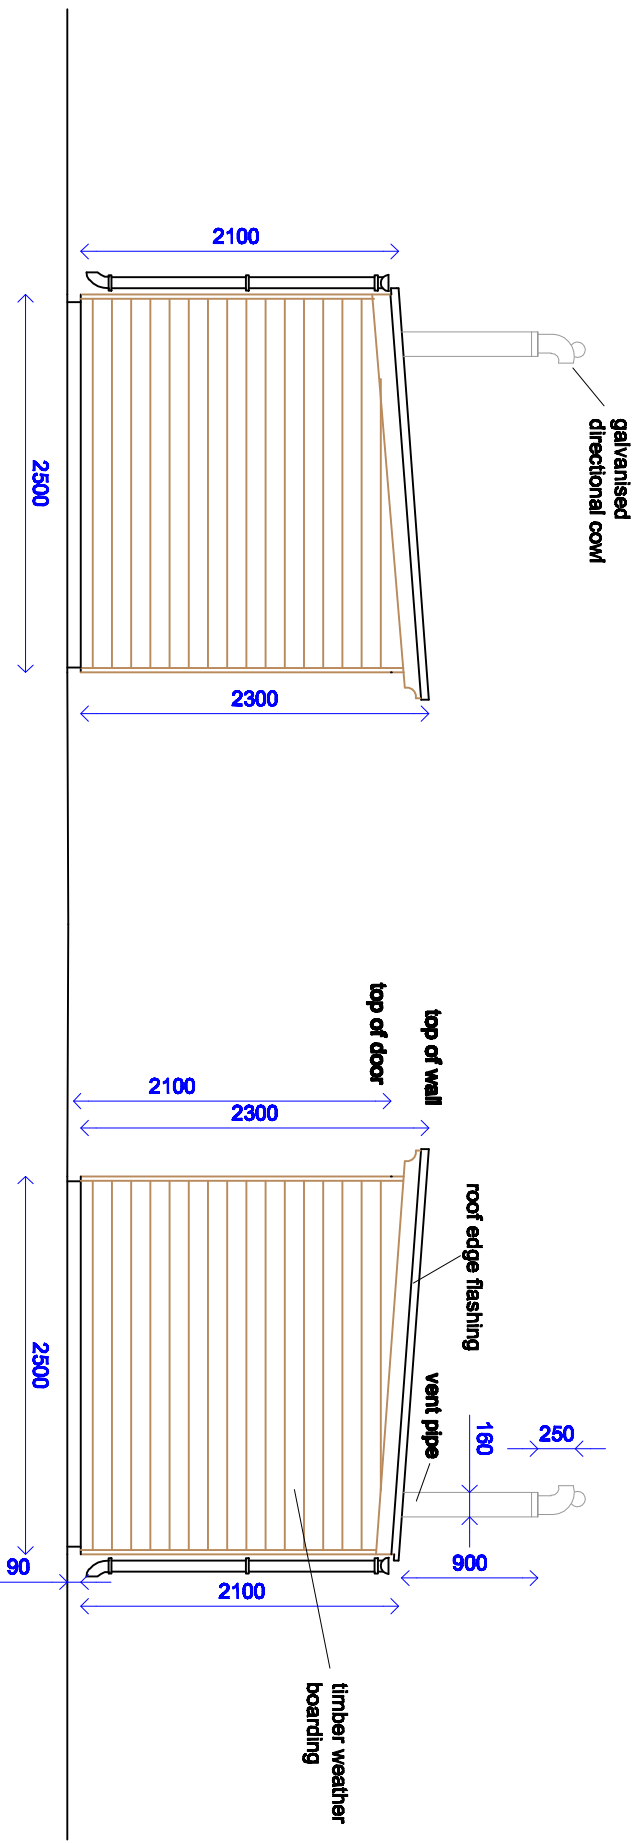

 THE COMPOST TOILET SPECIALISTS		<b>Compus Twin - Full Access</b>	
		front and rear	
Natsol Ltd Tel: 01896 412863 www.natsol.co.uk		Date 03.9.10 Scale 1:50	
		Dwg. No.	
		Dm. B.Wade	

NOT TO BE USED FOR CONSTRUCTION PURPOSES



NOT TO BE USED FOR CONSTRUCTION PURPOSES

 <p>THE COMPOST TOILET SPECIALISTS</p>		<p><b>Natsol Ltd</b>          Tel: 01696 412653          www.natsol.co.uk</p>	
		<p>Compus Twin -          Full Access          side elevation</p>	<p>Date 09.4.08 Scale 1:50</p>
<p>Dwg. No.</p>		<p>Drn. B. Wade</p>	